


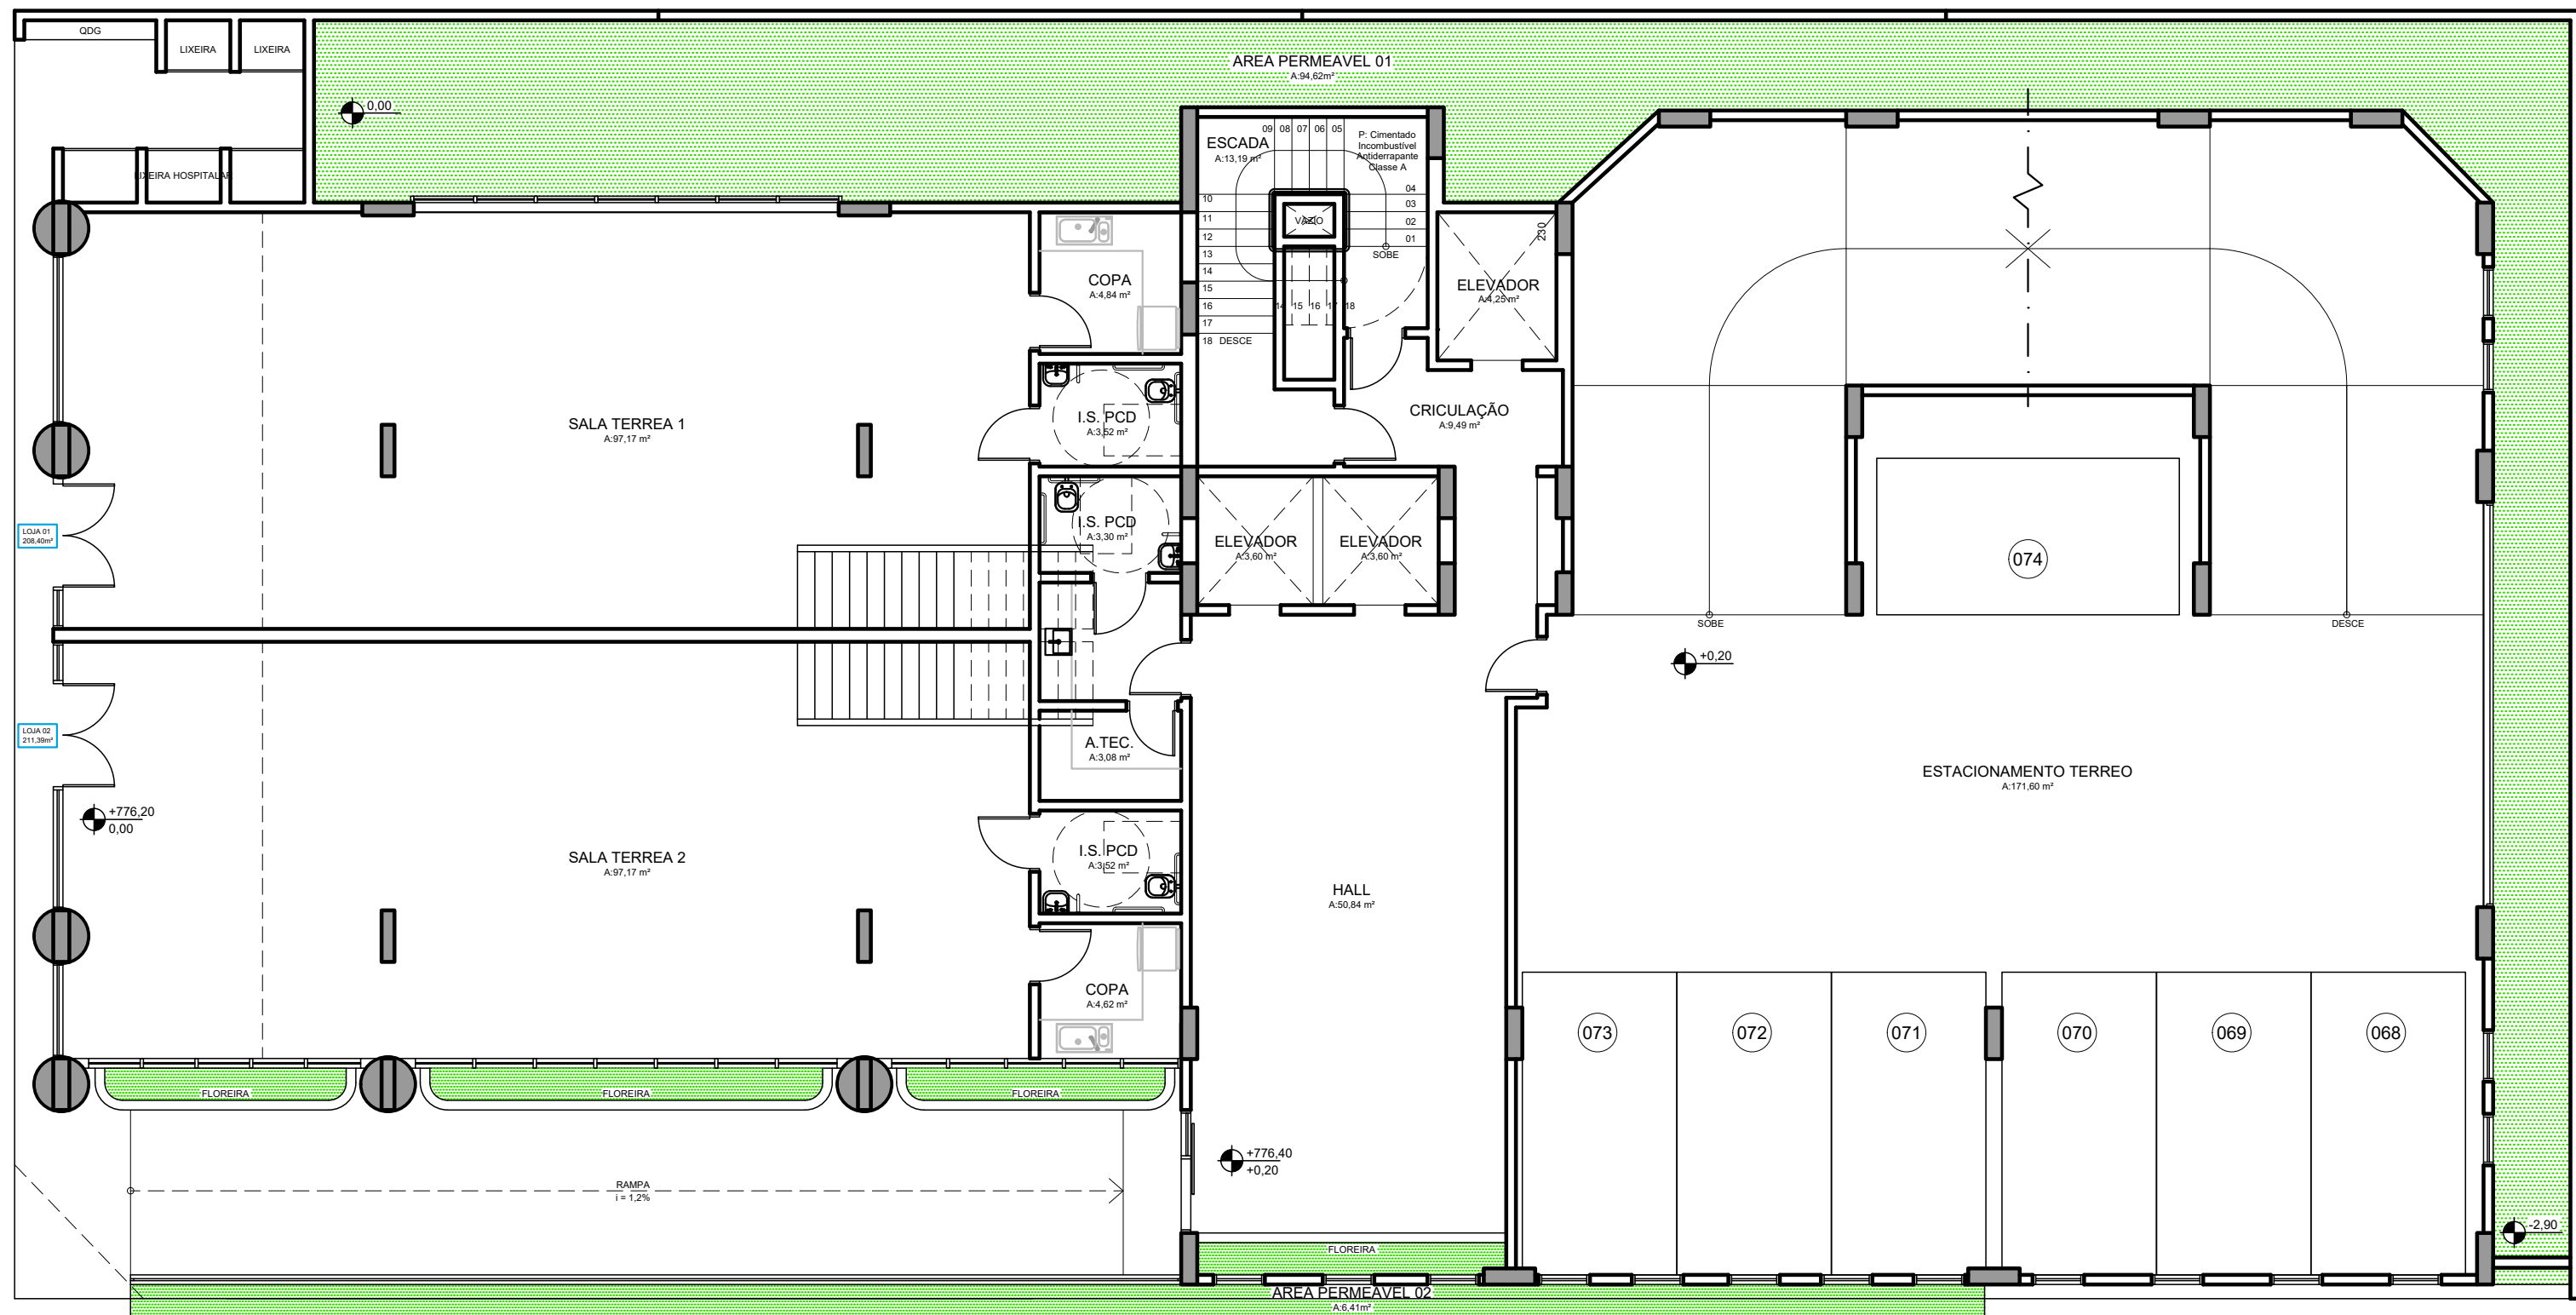
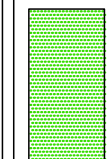
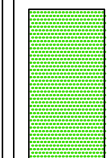


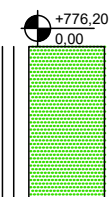


TERREO
ESC.: 1/100
A: 602.33m²

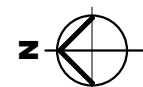


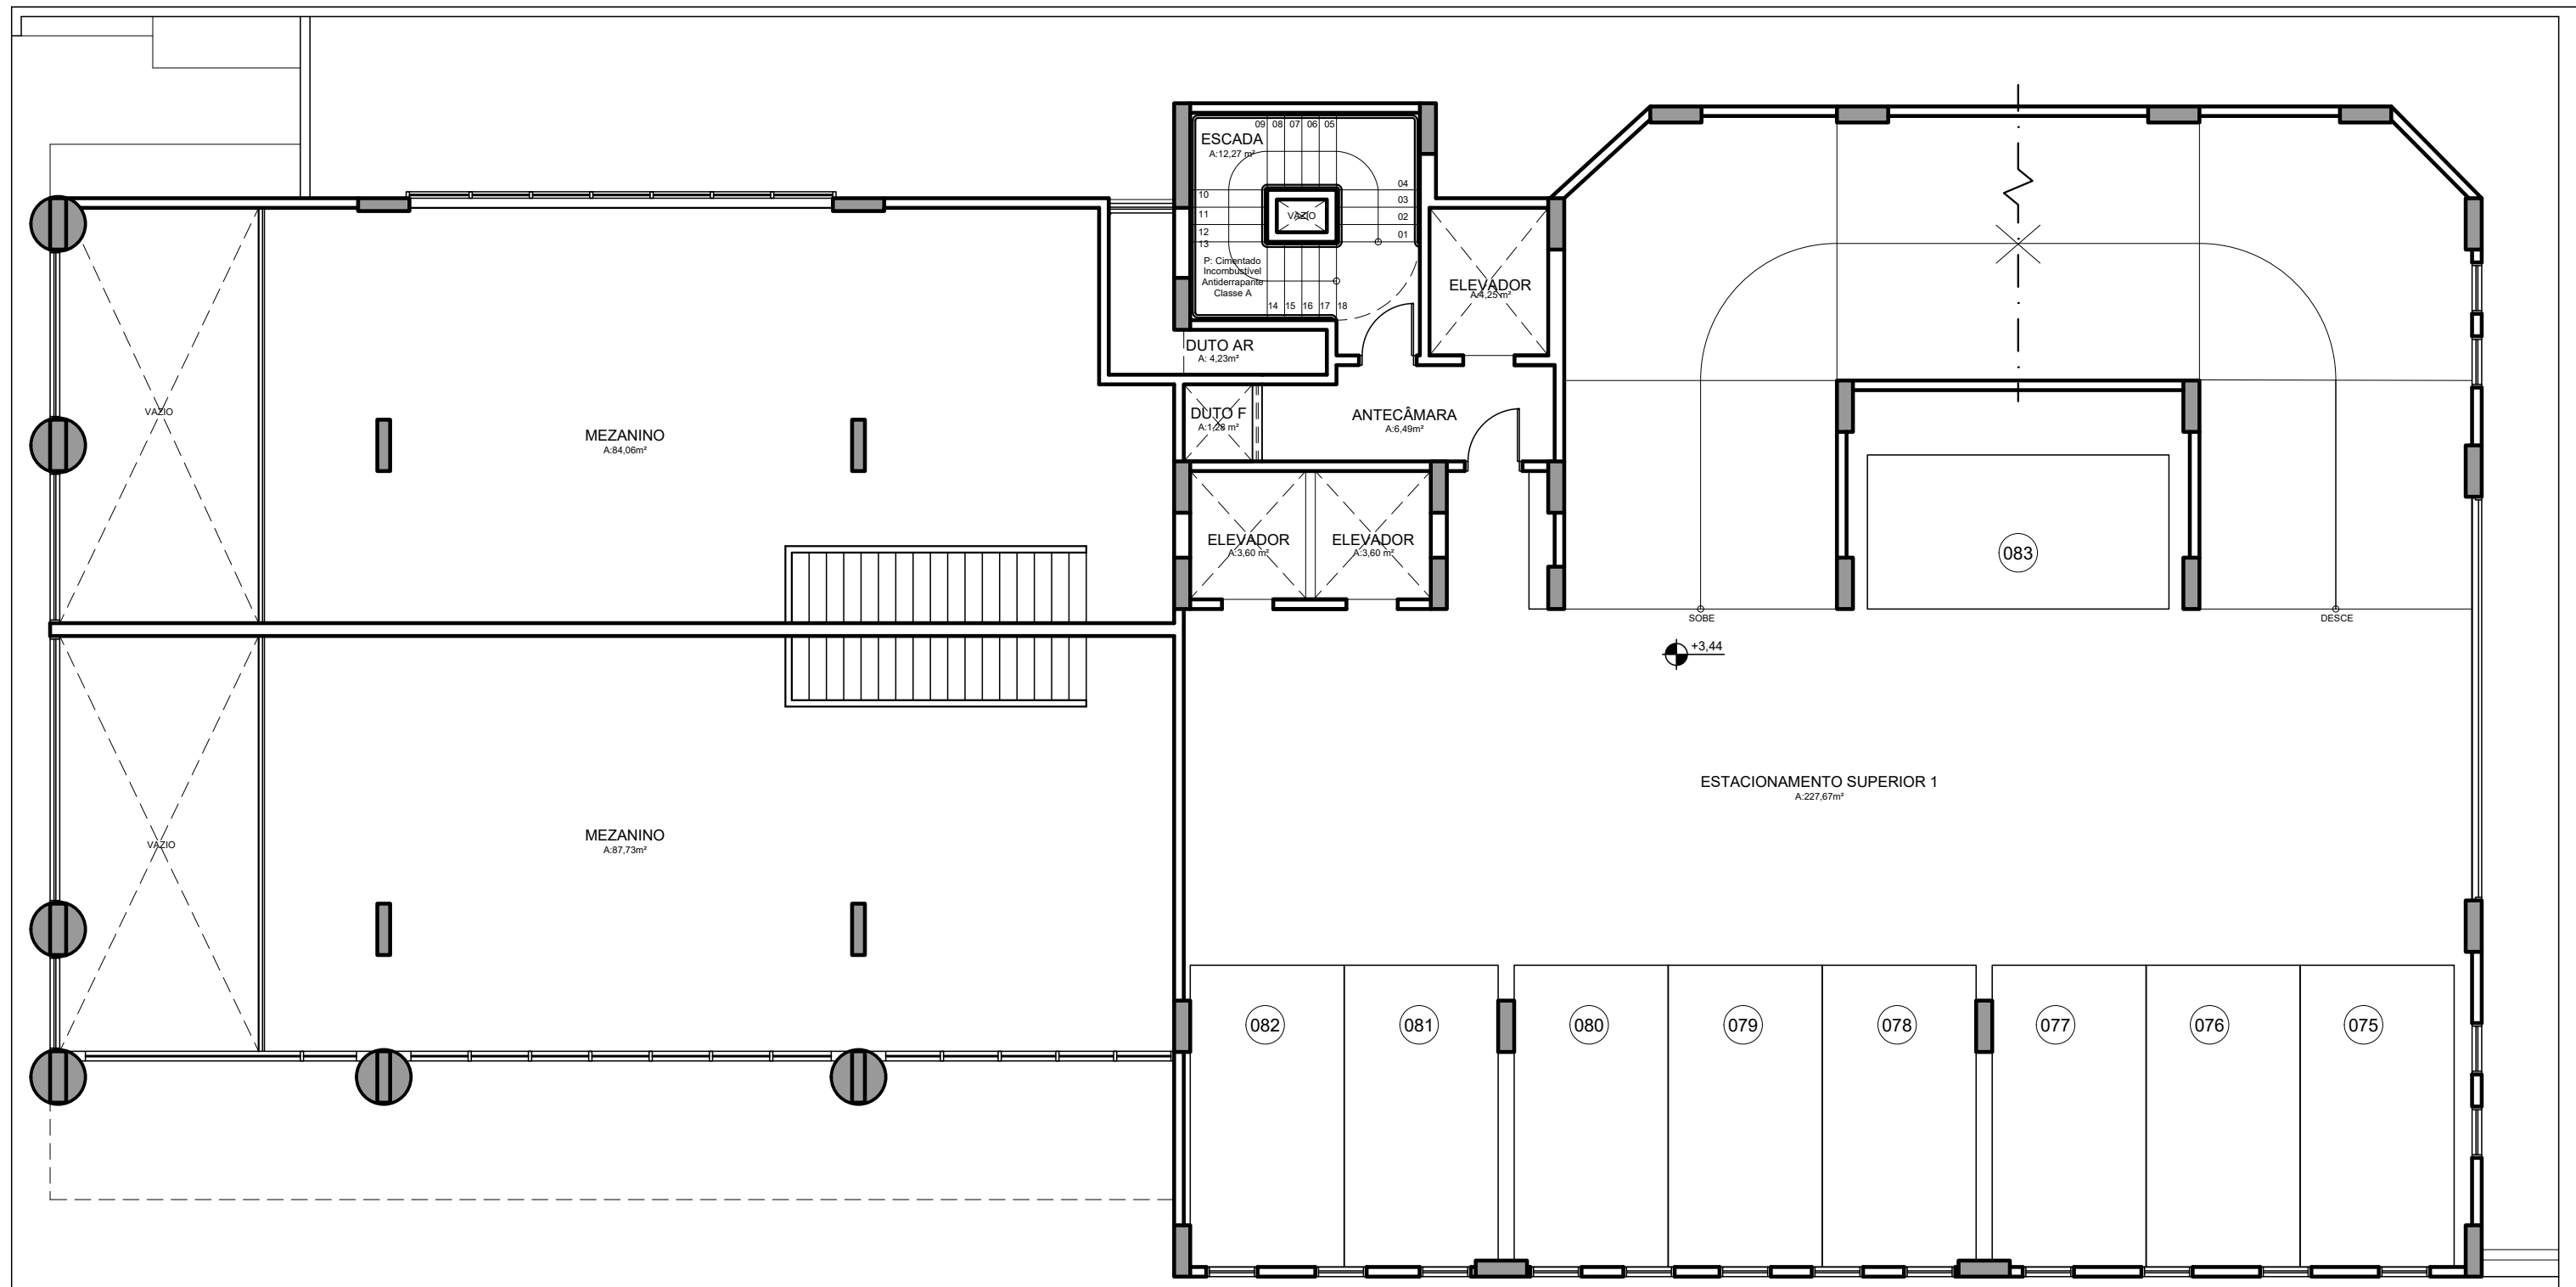

SUPERIOR 1


ESC.: 1/100
A: 599.90m²

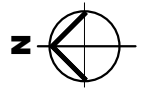


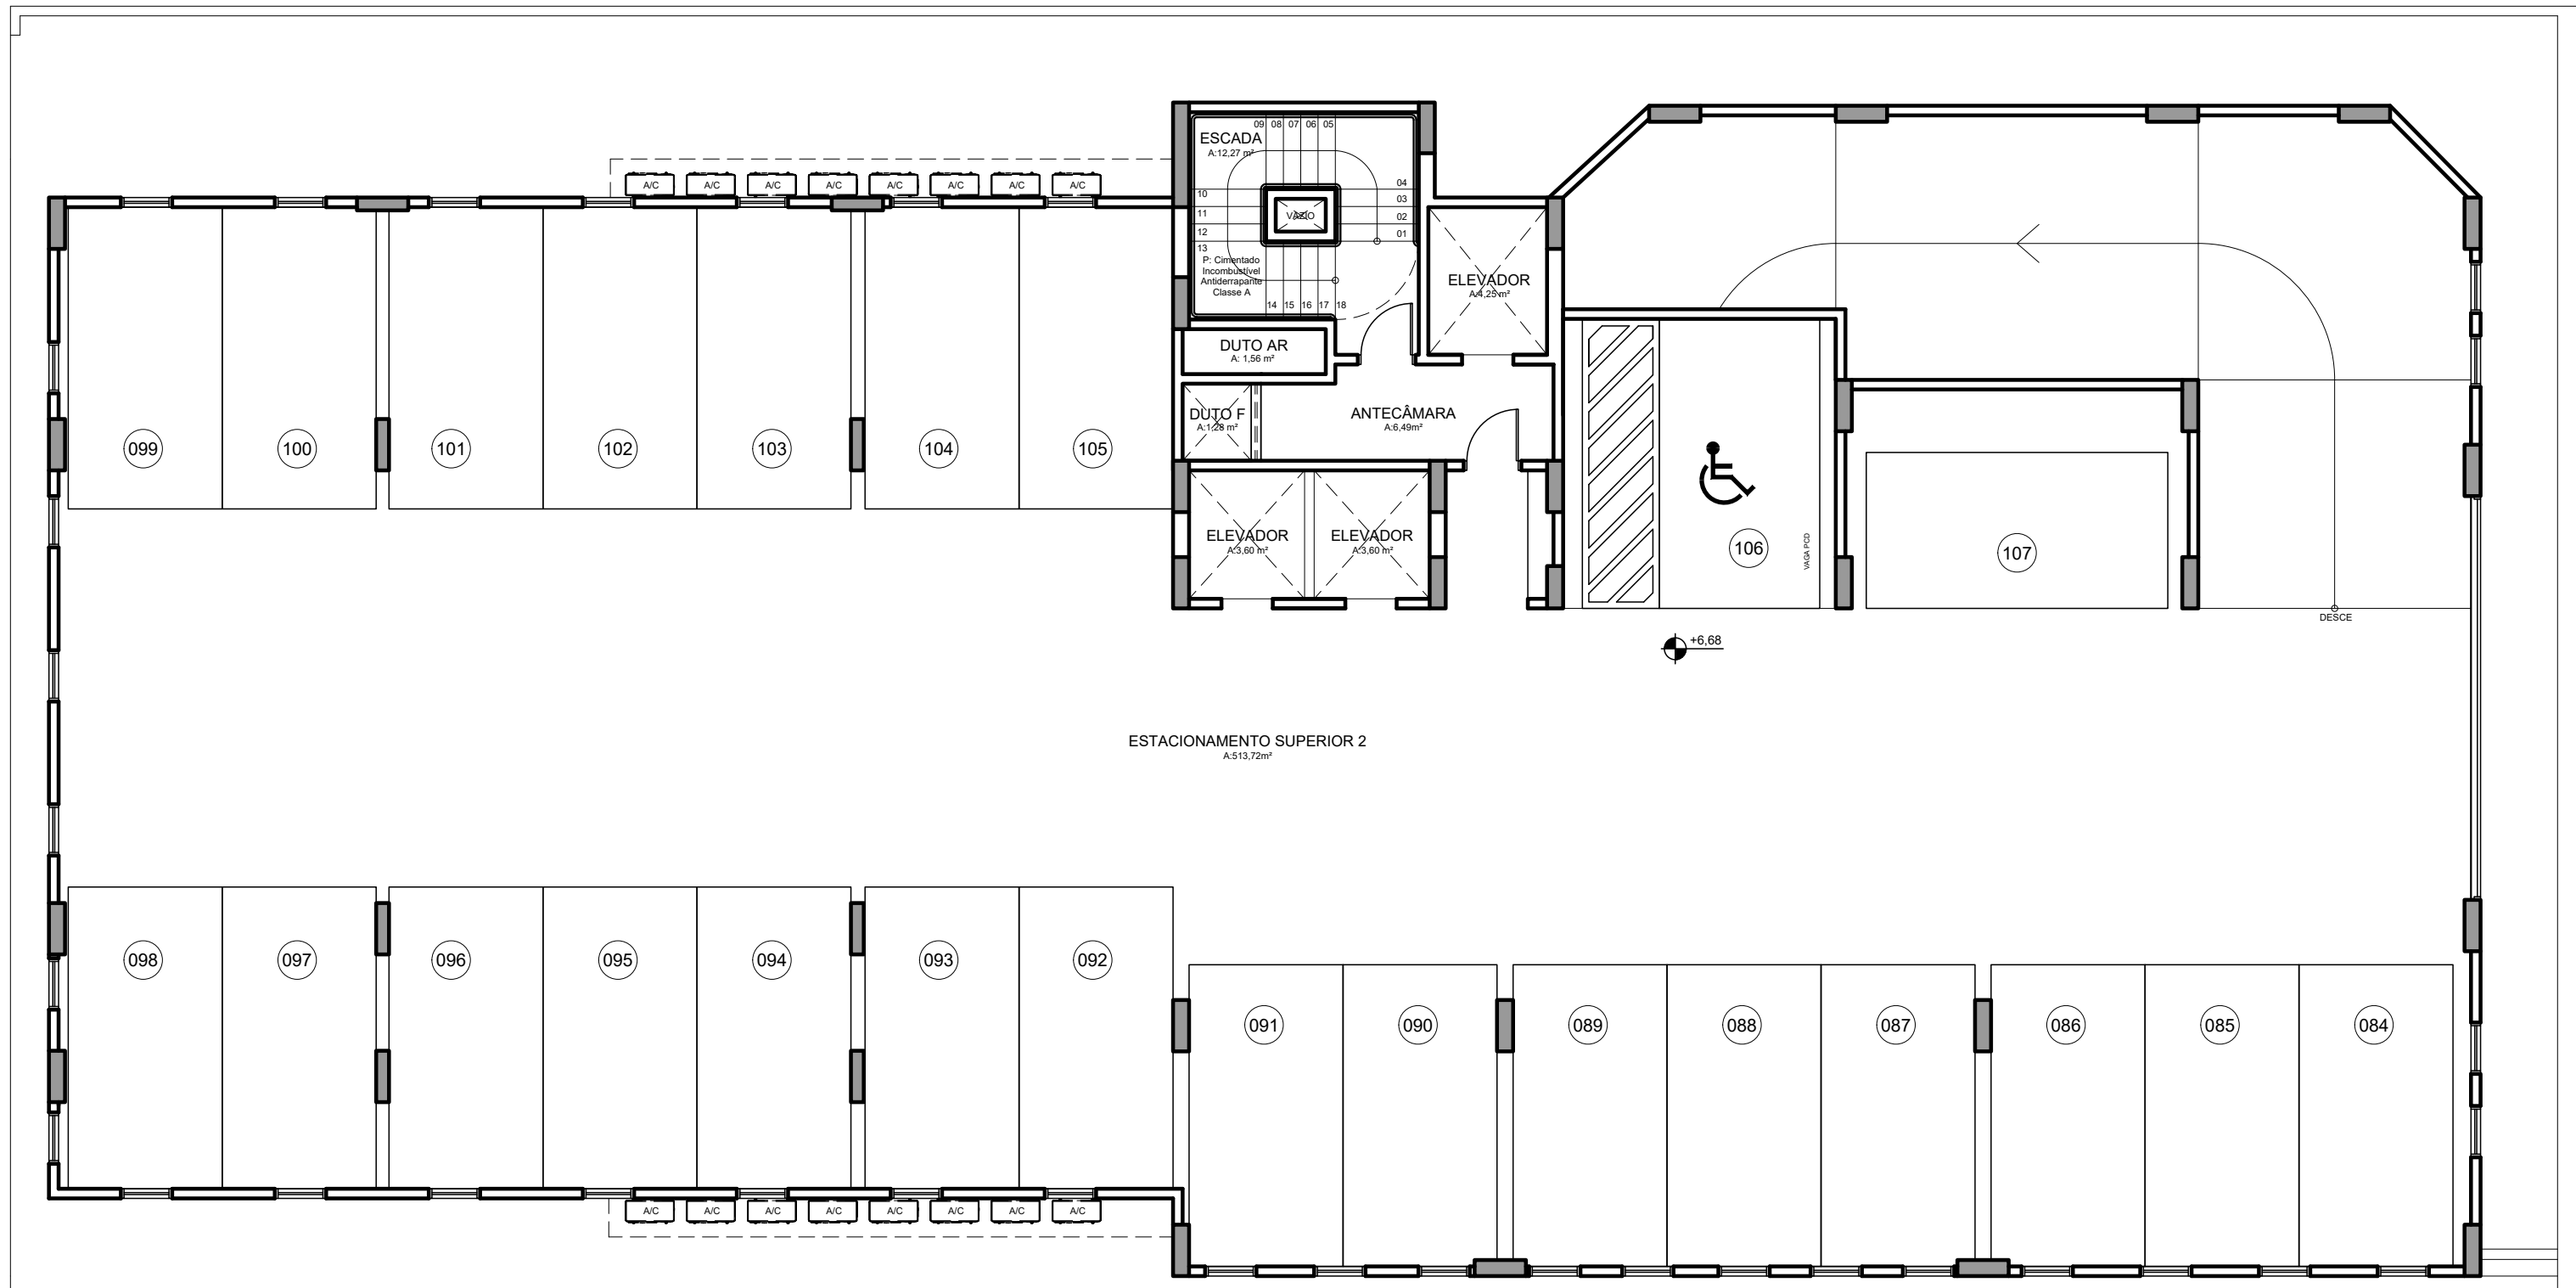

SUPERIOR 2


ESC.: 1/100
A: 640.00m²

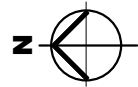


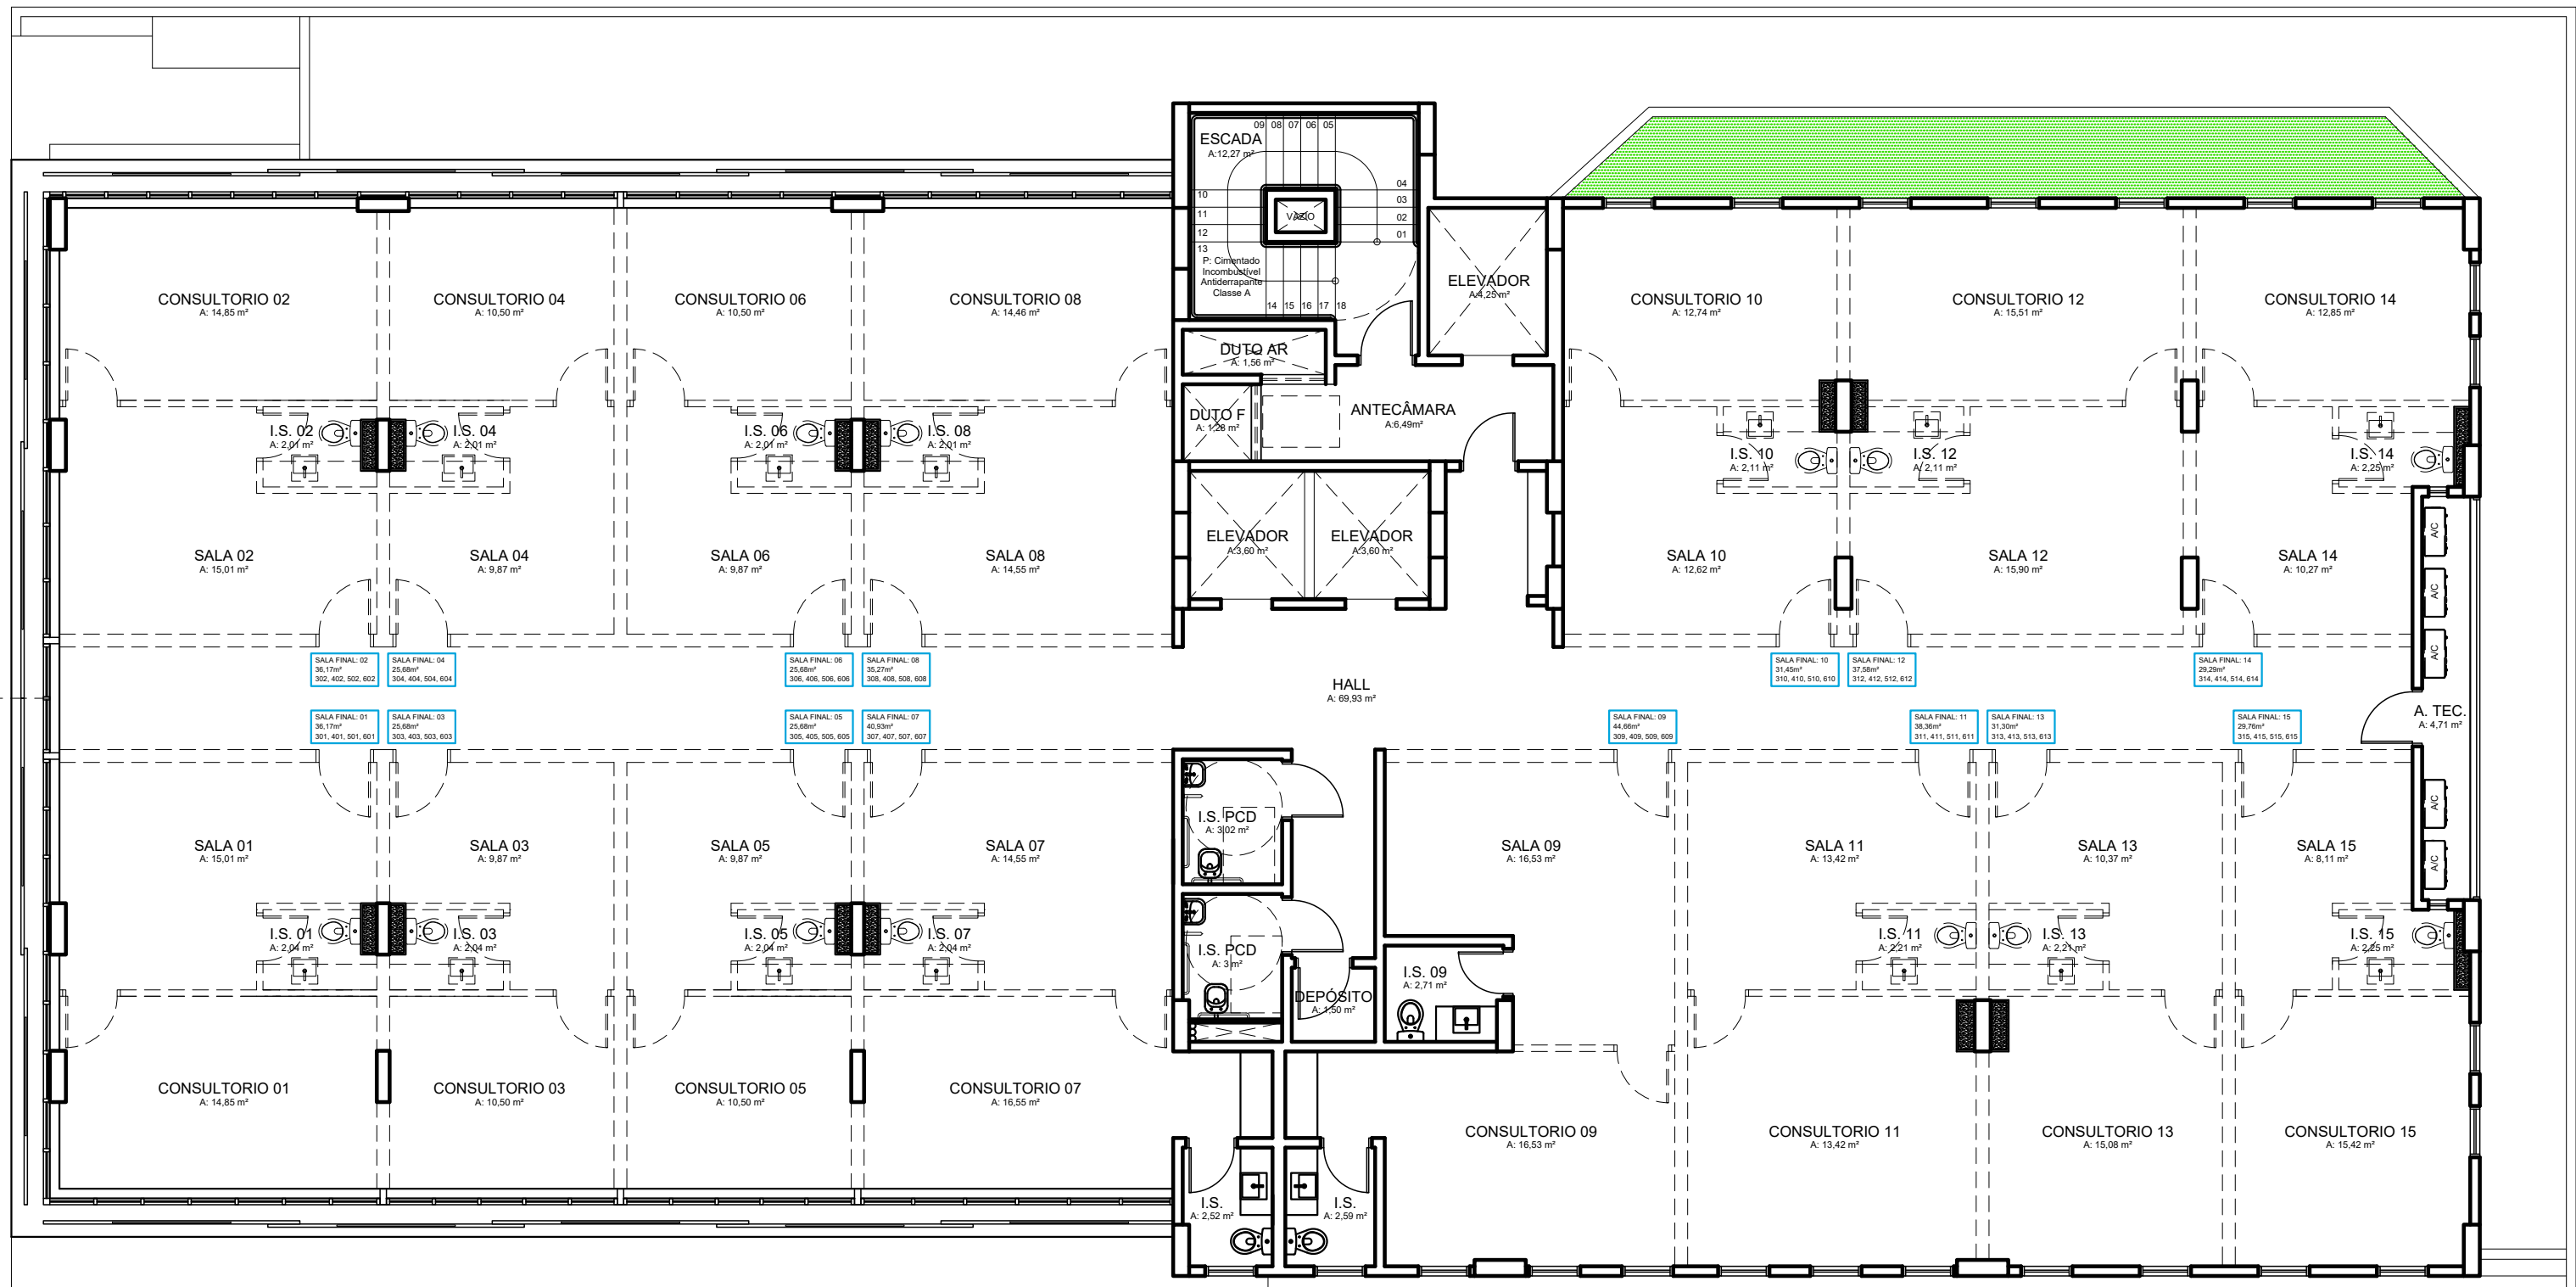

PAVIMENTOS TIPO 3, 4, 5 E 6

ESC.: 1/100
A: 621.40m²

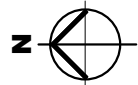

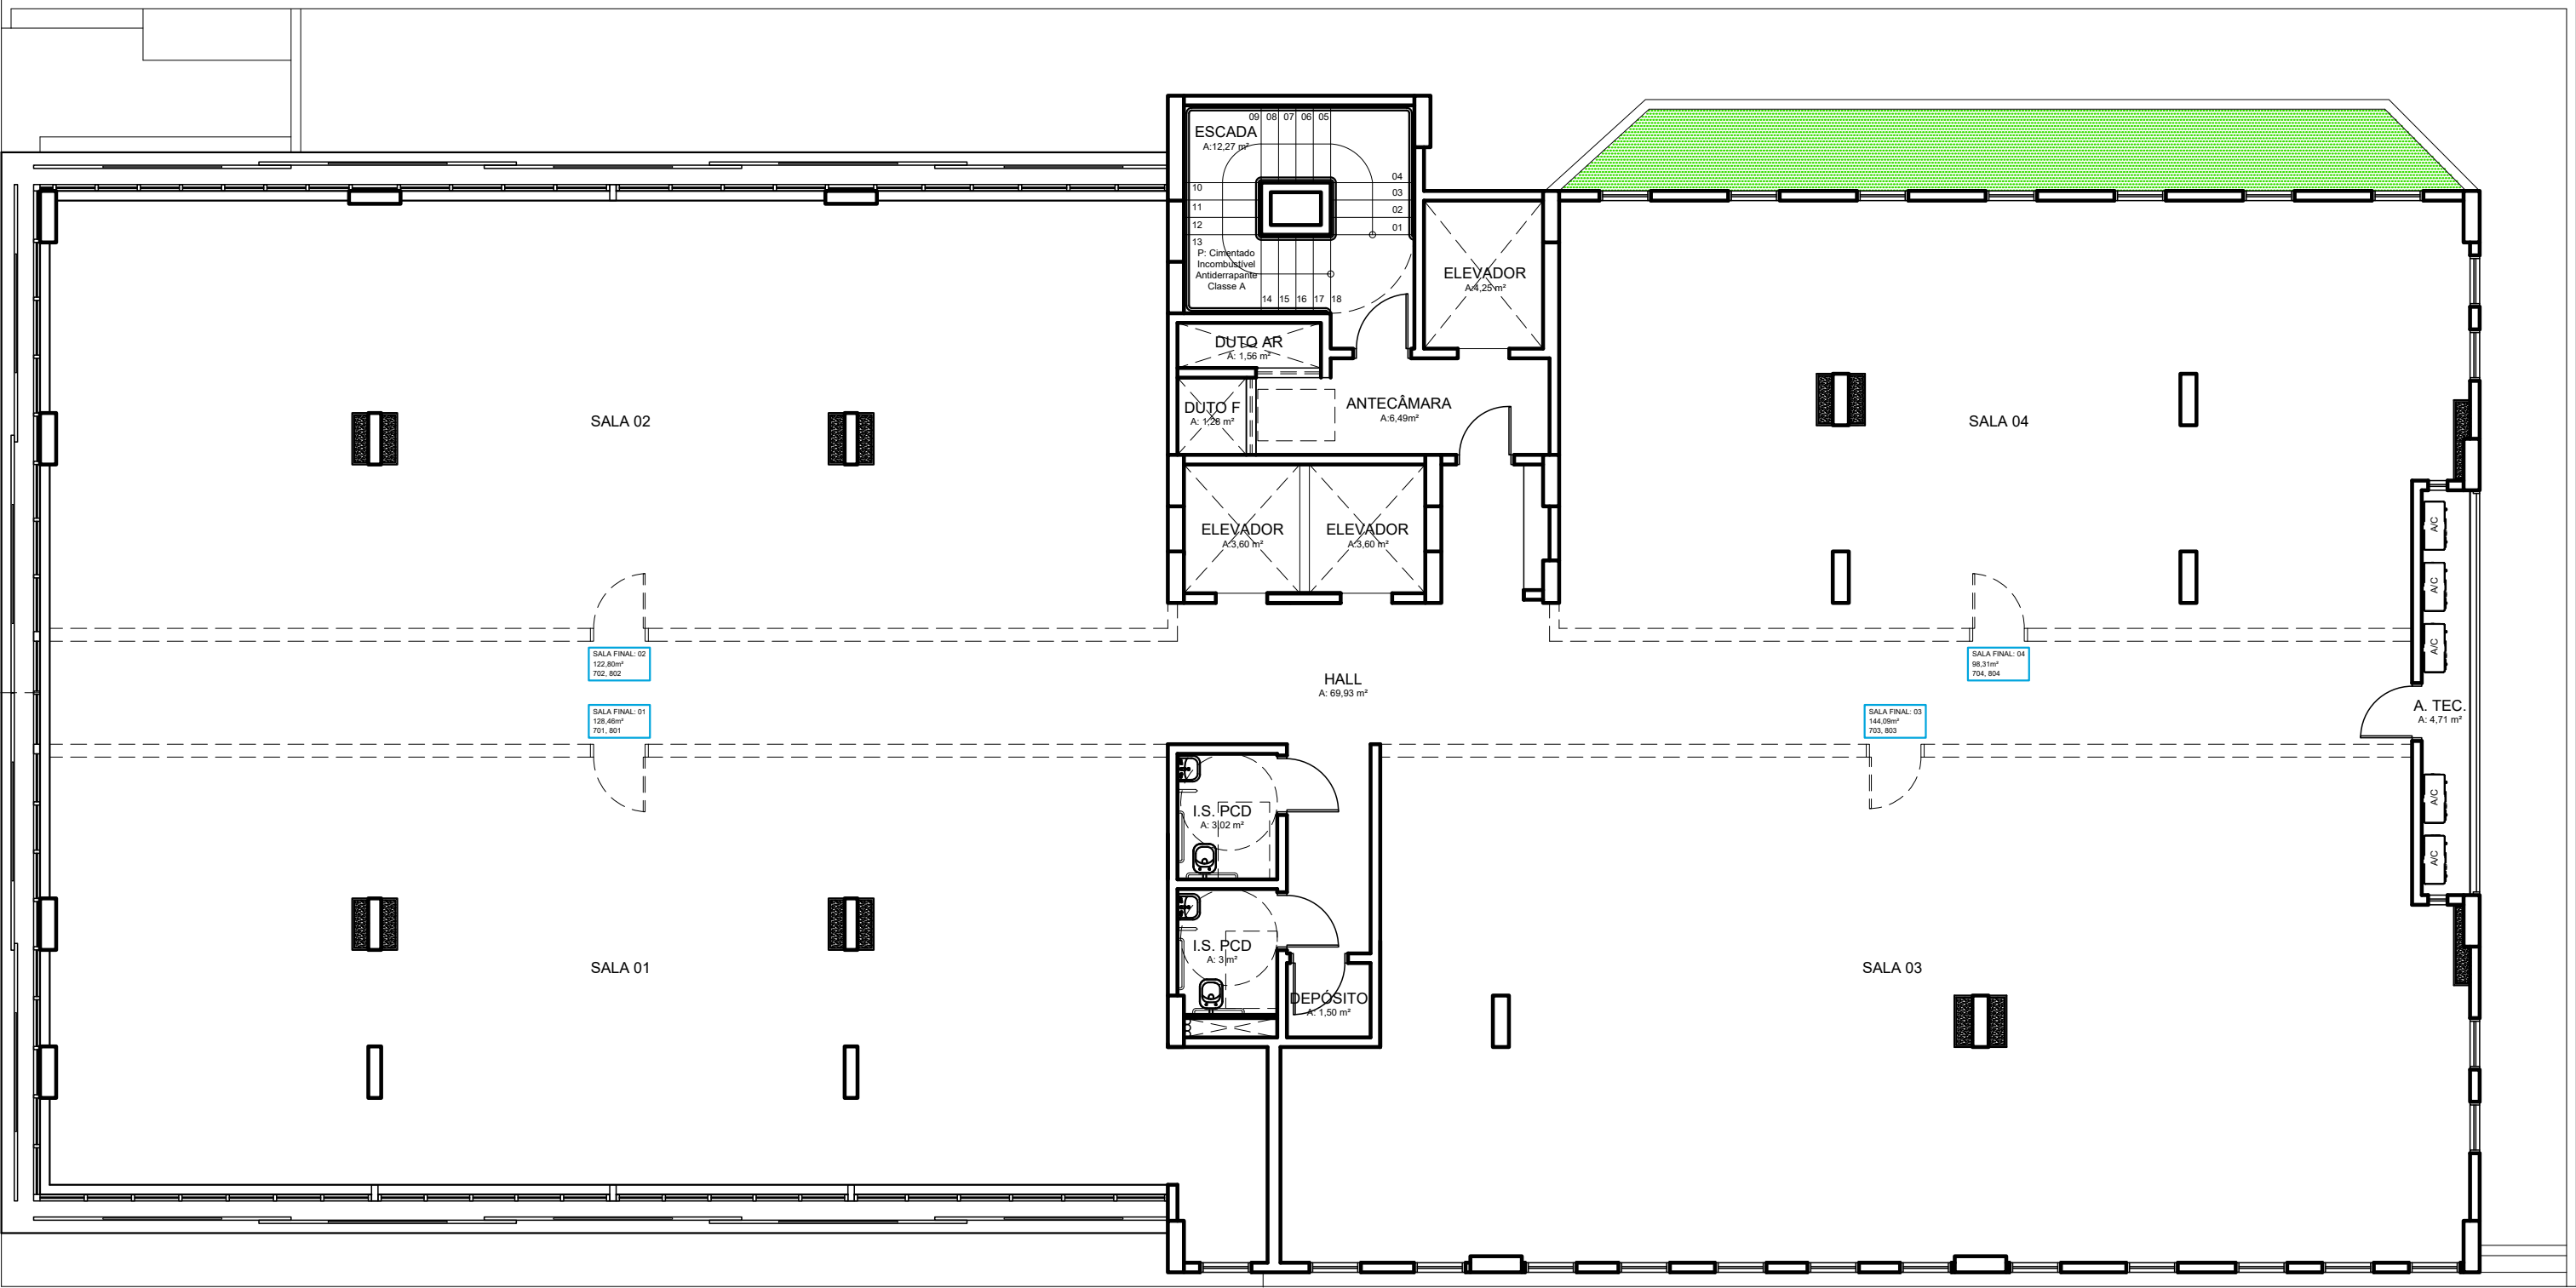


PAVIMENTOS TIPO 7 E 8

ESC.: 1/100


A: 621.40m²




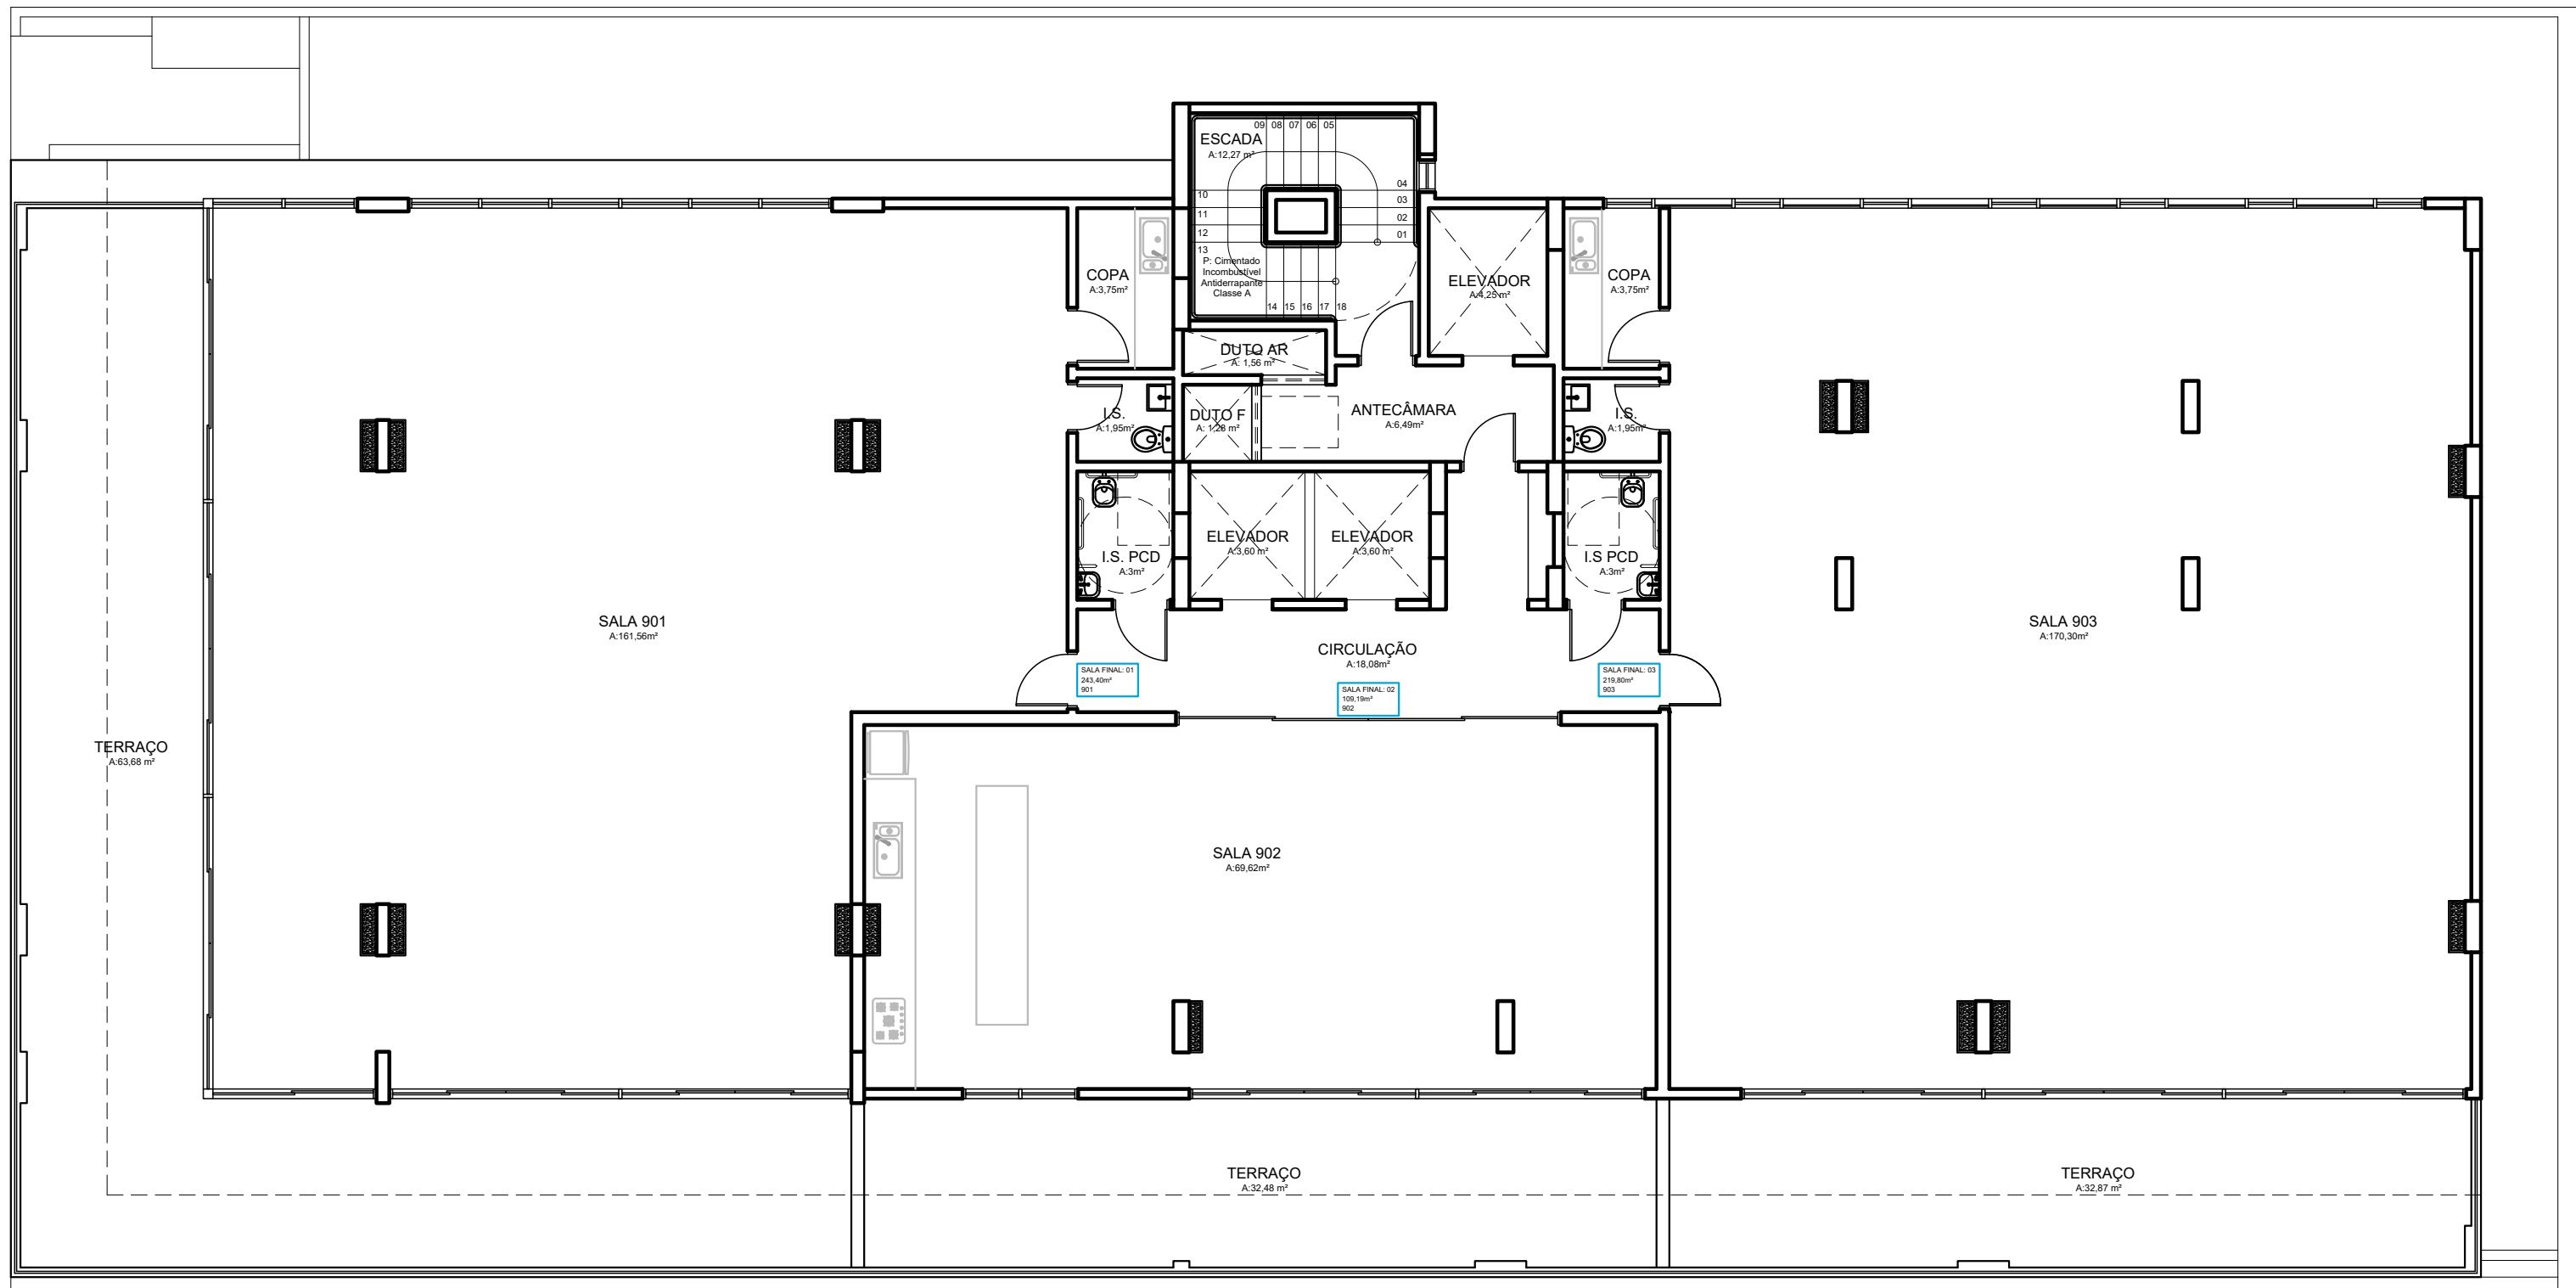

ROOFTOP

ESC.: 1/100
A: 640.00m²

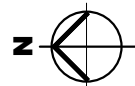


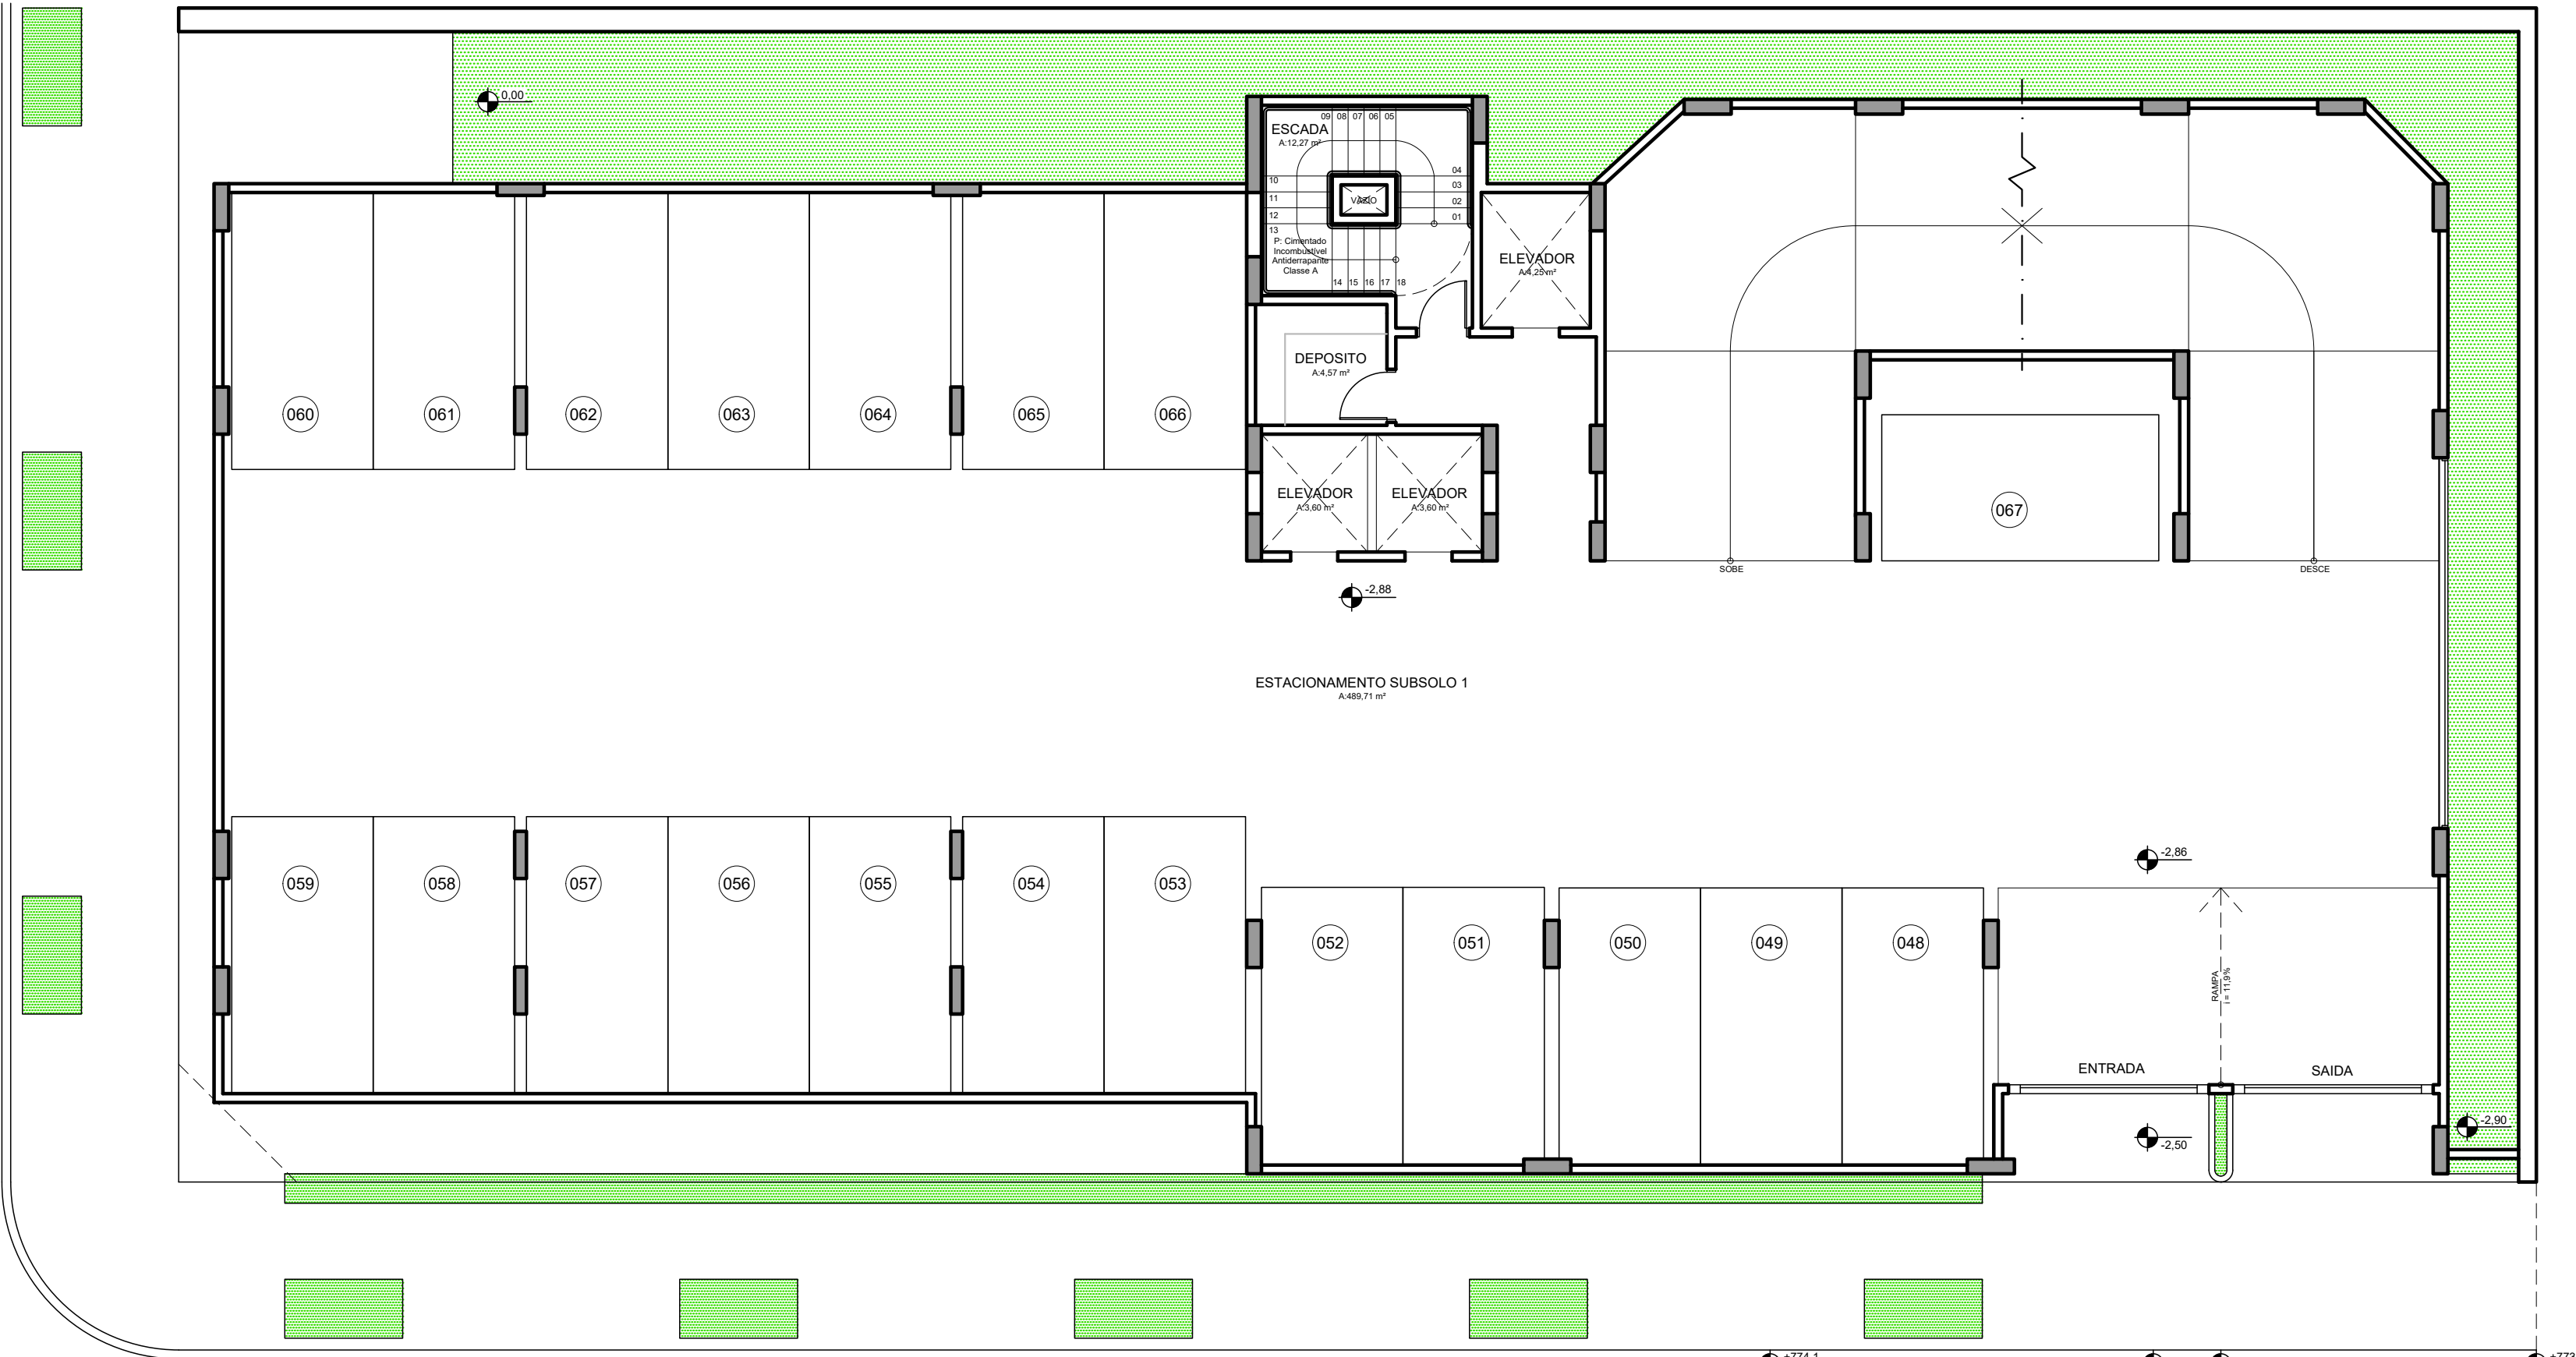


SUBSOLO 1

ESC.: 1/100


A: 640.00m²

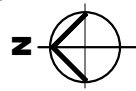


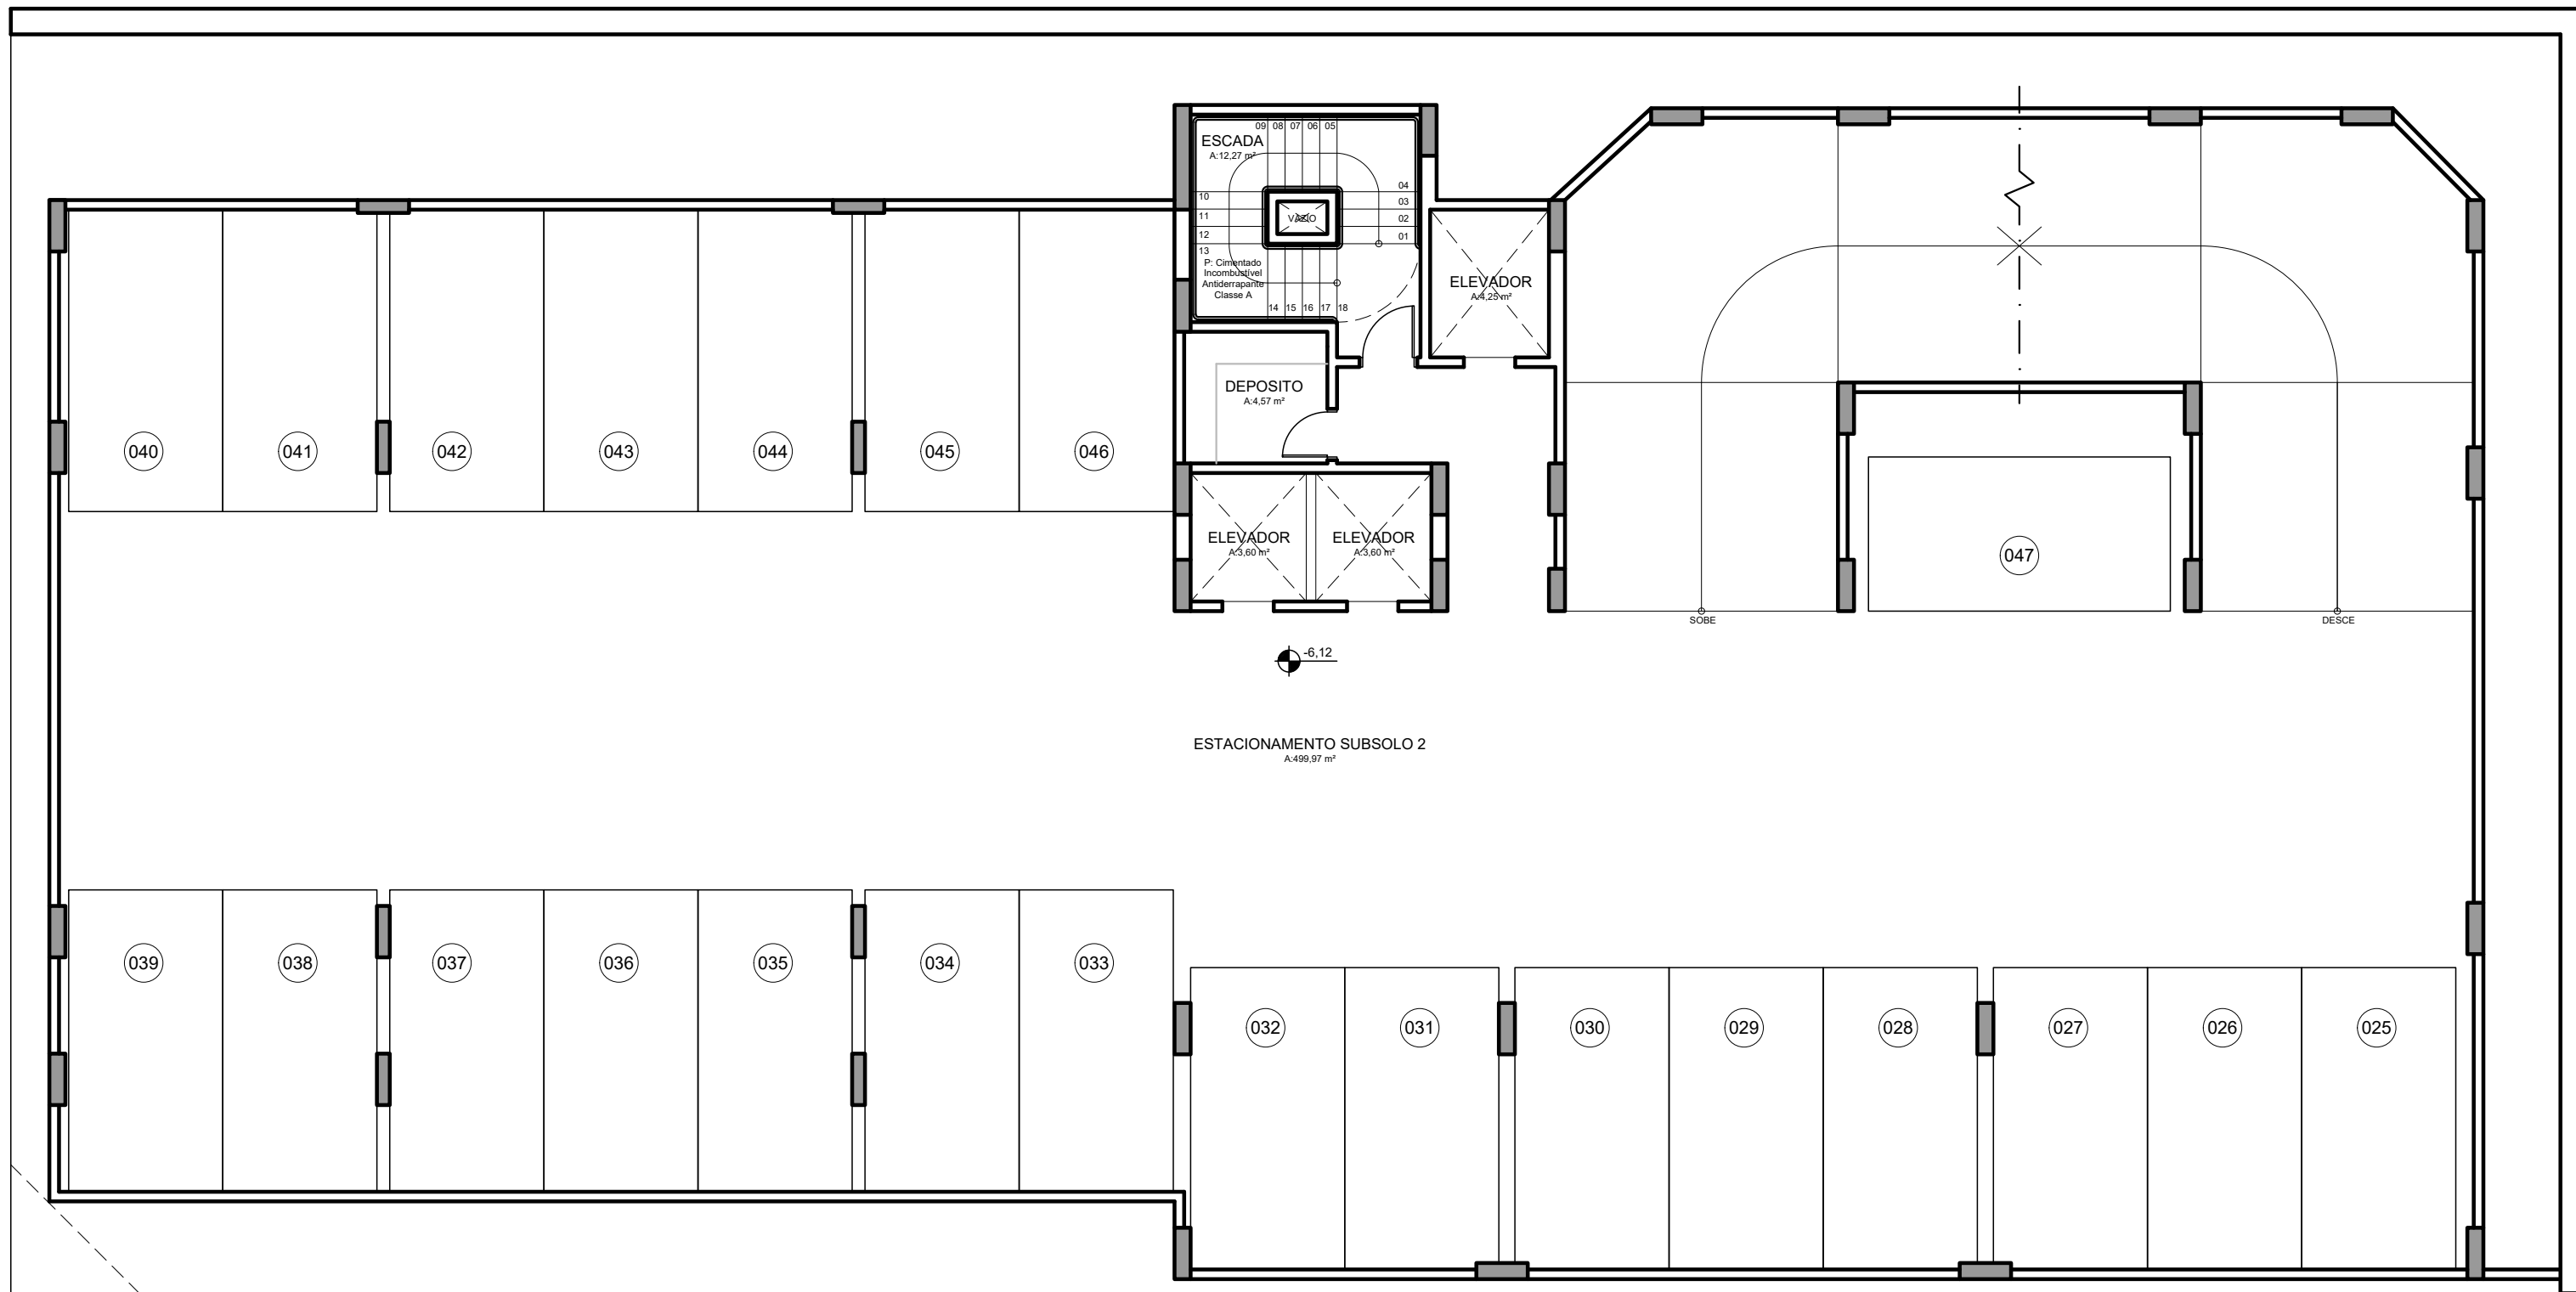


SUBSOLO 2

ESC.: 1/100
A: 640.00m²

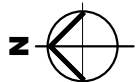

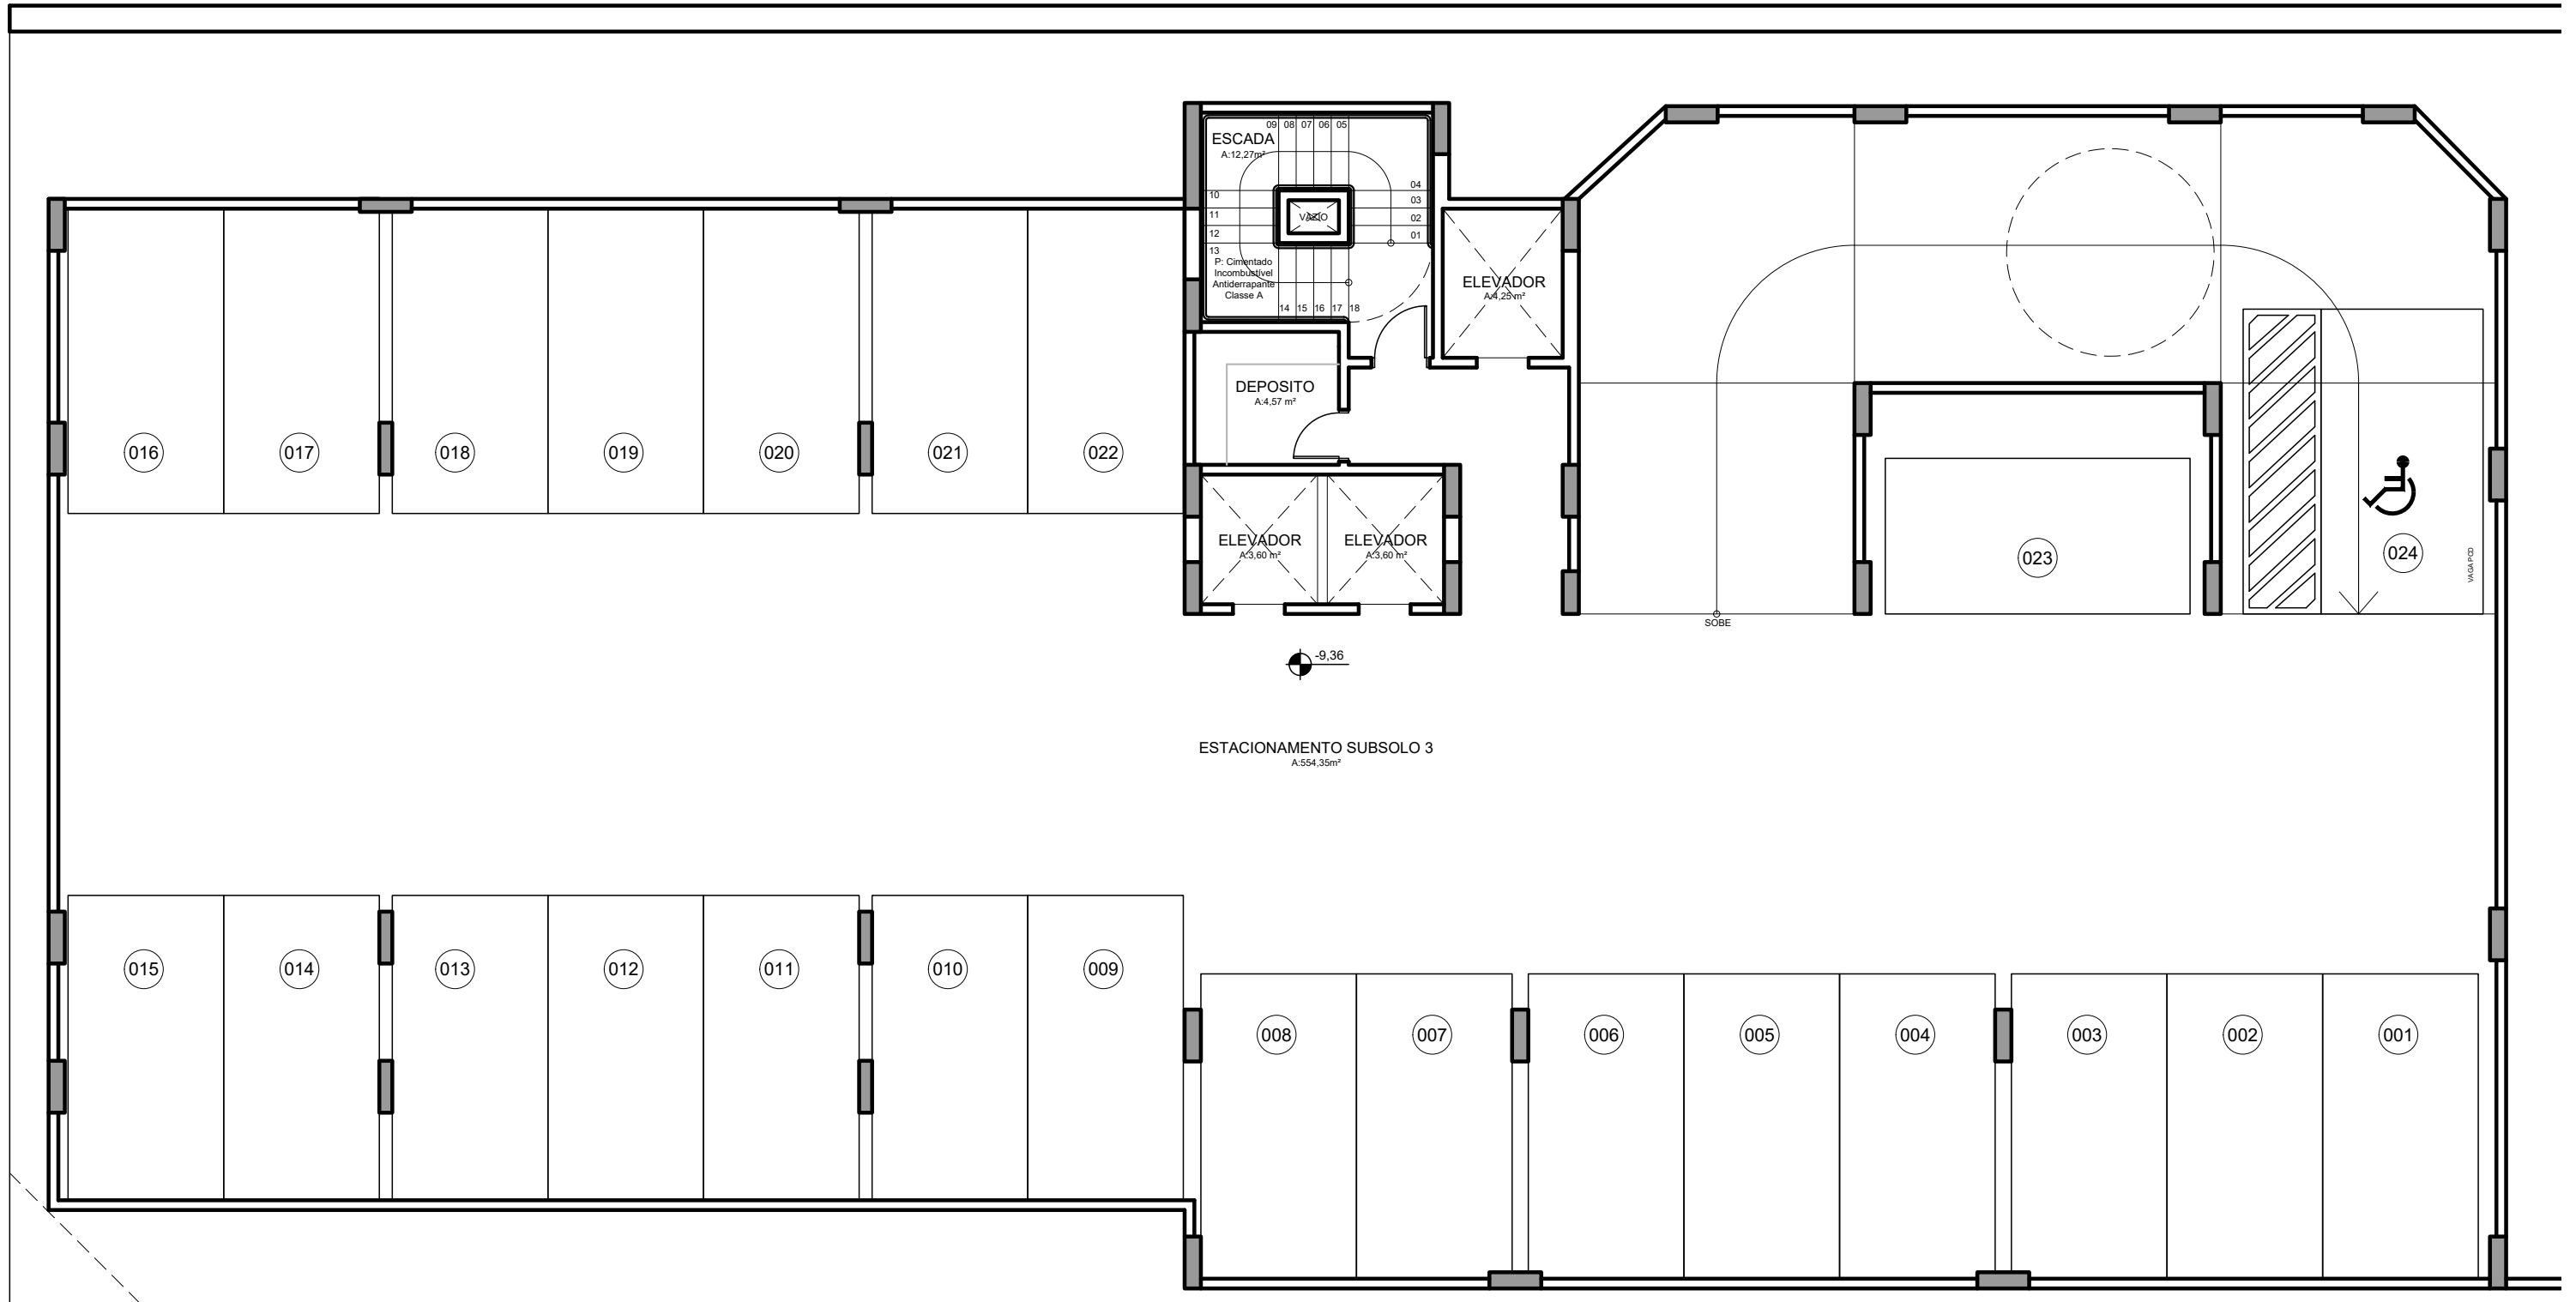

SUBSOLO 3
ESC.: 1/100
A: 640.00m²

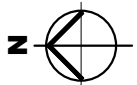

UNIDADE	LOJAS E SALAS	GARAGENS				ÁREA COMUM	ÁREA TOTAL
	ÁREA PRIVATIVA	UNID.	Nº	PAV.	A. TOTAL		
	LOJAS E SALAS	VAGAS	VAGAS	VAGAS	GARAGEM		
Loja 1	208,40	2			61,20	68,46	338,06
Loja 2	211,39	2			61,20	69,35	341,94
Sala 301	36,17	1			30,60	11,87	78,64
Sala 302	36,17	1			30,60	11,87	78,64
Sala 303	25,68	1			30,60	8,42	64,70
Sala 304	25,68	1			30,60	8,42	64,70
Sala 305	25,68	1			30,60	8,42	64,70
Sala 306	25,68	1			30,60	8,42	64,70
Sala 307	40,93	1			30,60	13,43	84,96
Sala 308	35,27	1			30,60	11,57	77,44
Sala 309	44,66	1			30,60	14,65	89,91
Sala 310	31,45	1			30,60	10,31	72,36
Sala 311	38,36	1			30,60	12,58	81,54
Sala 312	37,58	1			30,60	12,32	80,50
Sala 313	31,30	1			30,60	10,27	72,17
Sala 314	29,29	1			30,60	9,61	69,50
Sala 315	29,76	1			30,60	9,77	70,13
Sala 401	36,17	1			30,60	11,87	78,64
Sala 402	36,17	1			30,60	11,87	78,64
Sala 403	25,68	1			30,60	8,42	64,70
Sala 404	25,68	1			30,60	8,42	64,70
Sala 405	25,68	1			30,60	8,42	64,70
Sala 406	25,68	1			30,60	8,42	64,70
Sala 407	40,93	1			30,60	13,43	84,96
Sala 408	35,27	1			30,60	11,57	77,44
Sala 409	44,66	1			30,60	14,65	89,91
Sala 410	31,45	1			30,60	10,31	72,36
Sala 411	38,36	1			30,60	12,58	81,54
Sala 412	37,58	1			30,60	12,32	80,50
Sala 413	31,30	1			30,60	10,27	72,17
Sala 414	29,29	1			30,60	9,61	69,50
Sala 415	29,76	1			30,60	9,77	70,13
Sala 501	36,17	1			30,60	11,87	78,64
Sala 502	36,17	1			30,60	11,87	78,64
Sala 503	25,68	1			30,60	8,42	64,70
Sala 504	25,68	1			30,60	8,42	64,70
Sala 505	25,68	1			30,60	8,42	64,70
Sala 506	25,68	1			30,60	8,42	64,70
Sala 507	40,93	1			30,60	13,43	84,96

Sala 508	35,27	1			30,60	11,57	77,44
Sala 509	44,66	1			30,60	14,65	89,91
Sala 510	31,45	1			30,60	10,31	72,36
Sala 511	38,36	1			30,60	12,58	81,54
Sala 512	37,58	1			30,60	12,32	80,50
Sala 513	31,30	1			30,60	10,27	72,17
Sala 514	29,29	1			30,60	9,61	69,50
Sala 515	29,76	1			30,60	9,77	70,13
Sala 601	36,17	1			30,60	11,87	78,64
Sala 602	36,17	1			30,60	11,87	78,64
Sala 603	25,68	1			30,60	8,42	64,70
Sala 604	25,68	1			30,60	8,42	64,70
Sala 605	25,68	1			30,60	8,42	64,70
Sala 606	25,68	1			30,60	8,42	64,70
Sala 607	40,93	1			30,60	13,43	84,96
Sala 608	35,27	1			30,60	11,57	77,44
Sala 609	44,66	1			30,60	14,65	89,91
Sala 610	31,45	1			30,60	10,31	72,36
Sala 611	38,36	1			30,60	12,58	81,54
Sala 612	37,58	1			30,60	12,32	80,50
Sala 613	31,30	1			30,60	10,27	72,17
Sala 614	29,29	1			30,60	9,61	69,50
Sala 615	29,76	1			30,60	9,77	70,13
Sala 701	128,46	3			91,80	42,15	262,41
Sala 702	122,80	3			91,80	40,29	254,89
Sala 703	144,09	3			91,80	47,27	283,16
Sala 704	98,31	3			91,80	32,25	222,36
Sala 801	128,46	3			91,80	42,15	262,41
Sala 802	122,80	3			91,80	40,29	254,89
Sala 803	144,09	3			91,80	47,27	283,16
Sala 804	98,31	3			91,80	32,25	222,36
Sala 901 rooftop	243,40	4	24 PNE	Subsolo 3	123,31	79,87	446,58
Sala 902 rooftop	109,19	1			30,60	35,82	175,61
Sala 903 rooftop	219,80	4	106 PNE	Superior 2	123,31	72,11	415,22
Total m²	3.954,14	97,00			2.970,02	1.297,25	8.221,41

ROTATIVO TEM 10 VAGAS:	SUBSOLO 1	Área distribuída entre as outras unidades de vagas
48, 49, 50, 51, 52, 53, 54, 65, 66 e 67		